



NOTES
 The contractor will be held to have checked all dimensions before commencing with any work and in the event of any discrepancies is to refer them directly to the Architect prior to commencement of works.
 Written dimensions are to be taken at all times. Drawings should not be scaled. In case of doubt refer to Architect.
 The contractor will ensure that all materials conform to the British Standards relating to them and/or certificates issued by the British Board of Agreement and that they are fixed, mounted or installed strictly in accordance with the B.S. Code of practice relative to them or the Manufacturer's printed instructions. British Standards & Codes of Practice will include amendments made on or before date of Tender.
 The drawing is the copyright of the Architect and all rights are reserved. Copying of this drawing or any part thereof by any means is an infringement of the copyright and may be subject to prosecutions unless consent of the Architect is obtained.

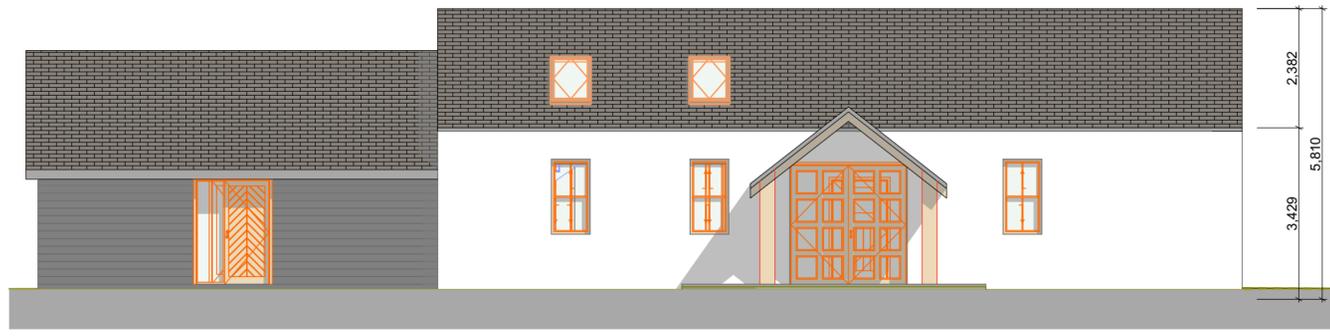


2 PROPOSED Elevation SW 1:100




6 PROPOSED Elevation SE 1:100

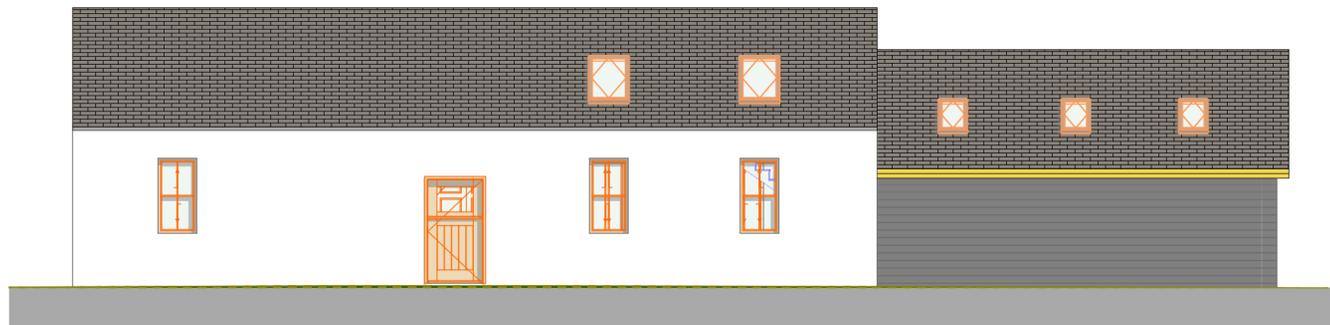


7 PROPOSED Elevation NE 1:100

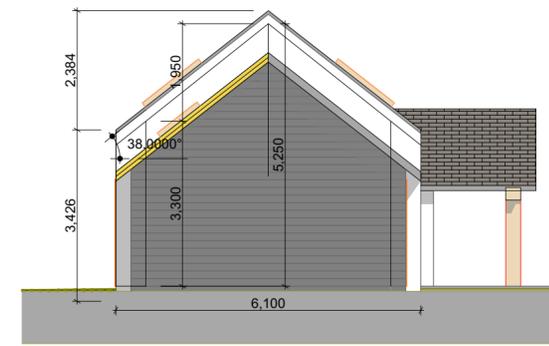


8 PROPOSED Elevation NW 1:100

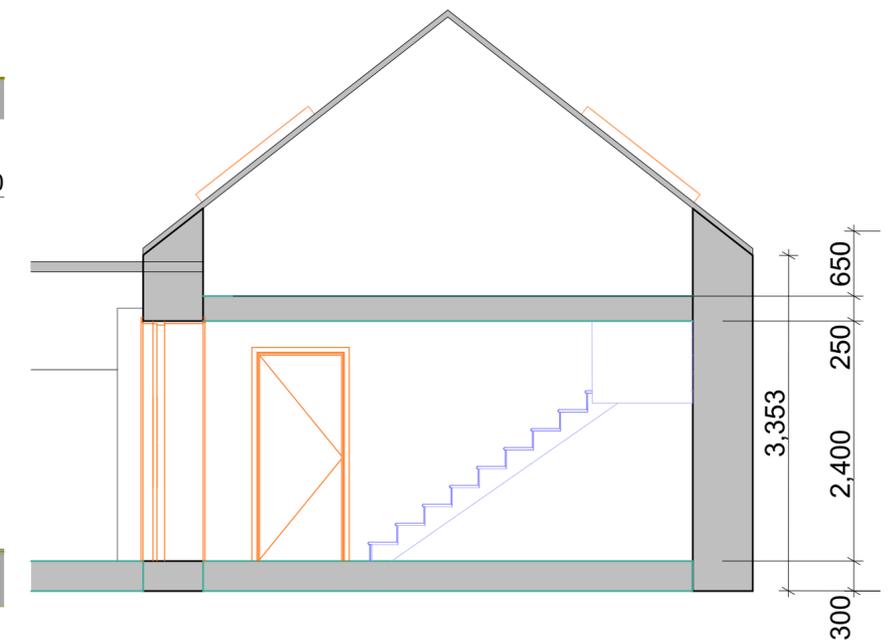

3 Building Section 1:50

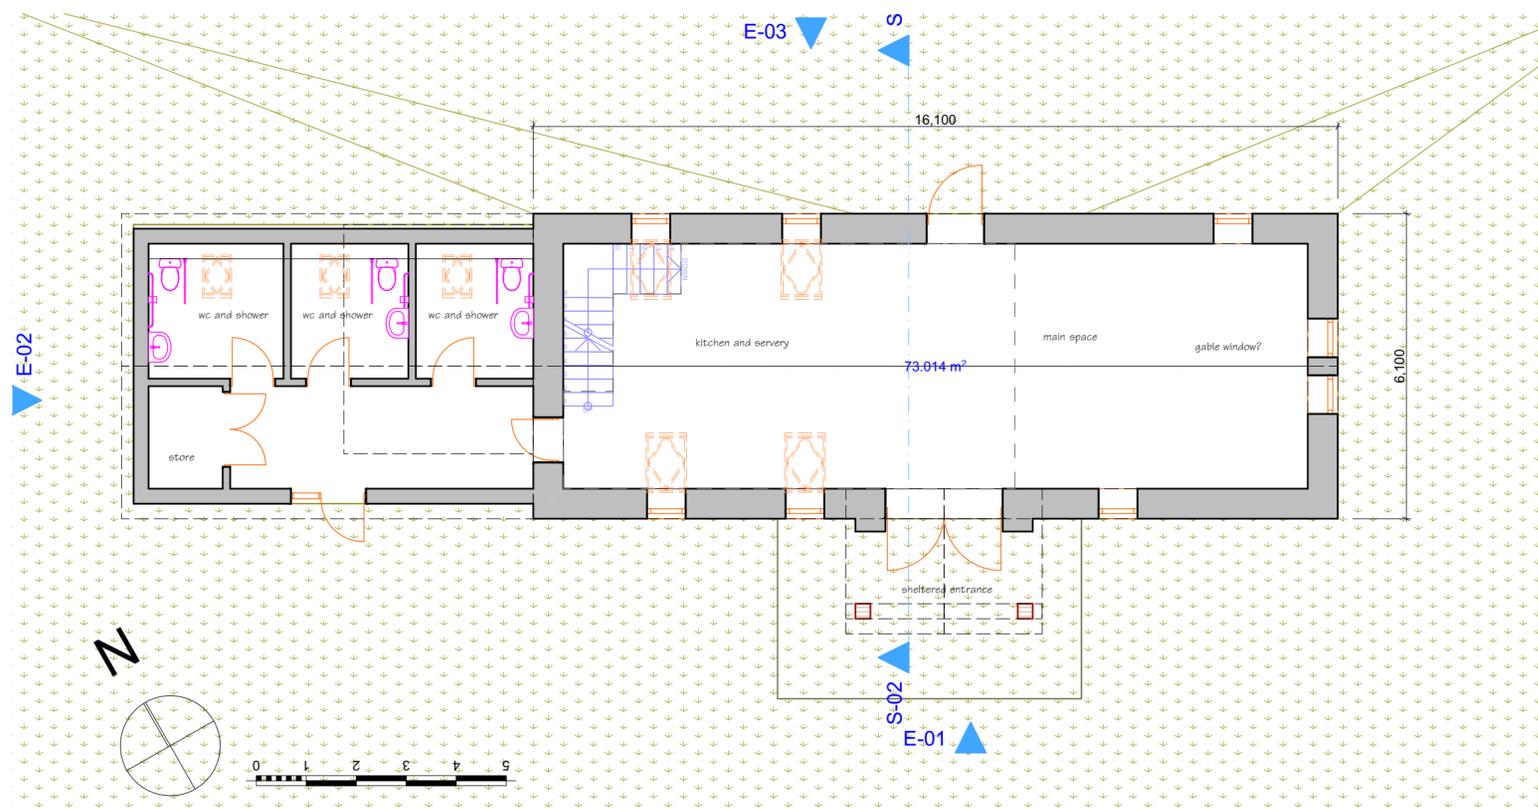

GF-AS PROPOSED Ground Floor 1:100

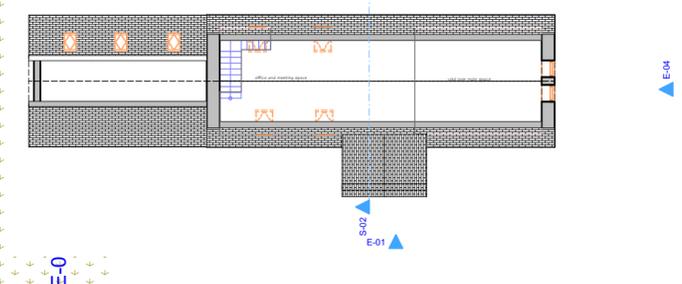

5 01-AS PROPOSED First Floor 1:231.24



4 AS PROPOSED 2: Generic Perspective 1:256.91

date	issue/revision	mk	by	chk'd

David Mee-Architect
 CHARTERED ARCHITECT

3 Cameron Square, Fort William PH33 6AJ
 tel:(01397) 700332 fax:(01397) 700224

e: dmee@davidmee-architect.co.uk www.davidmee-architect.co.uk
 project INCHREE HUB

client NETHER LOCHABER CC

detail Plans Proposed
 O. GENERAL ARRANGEMENT AS PROPOSED

scale at A2	printed	drawn	#Contact ID
1:100, 1:50, 1:250	1:250 @ 19/04/2024	DM	
Client ref.	Job no.	Drw no.	Issue
NE003	19/014	03	