


Location, Site Description and Areas

Location Map


Forest Enterprise Scotland
Managing the National Forest Estate

Forestry Commission Scotland
Coimisean na Coilltearachd Alba

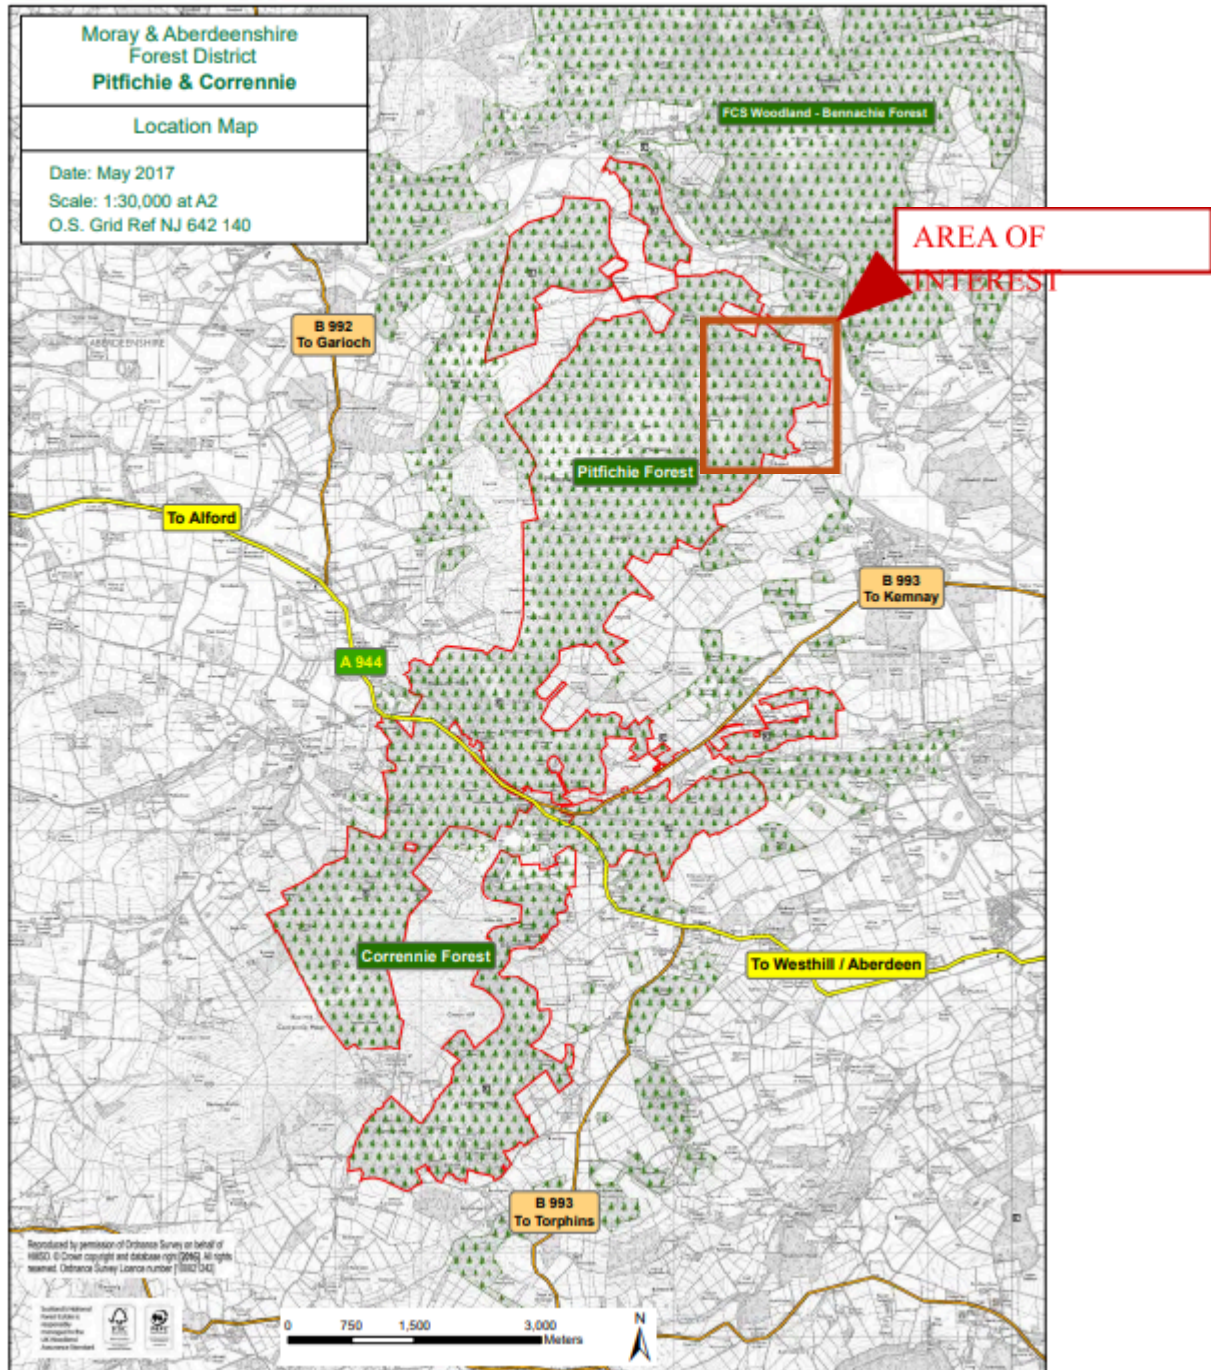


Overview of Construction Corridor


The construction corridor is the area considered for construction on site. It has sufficient scope for the actual trail location to avoid hazards and areas of environmental concern.

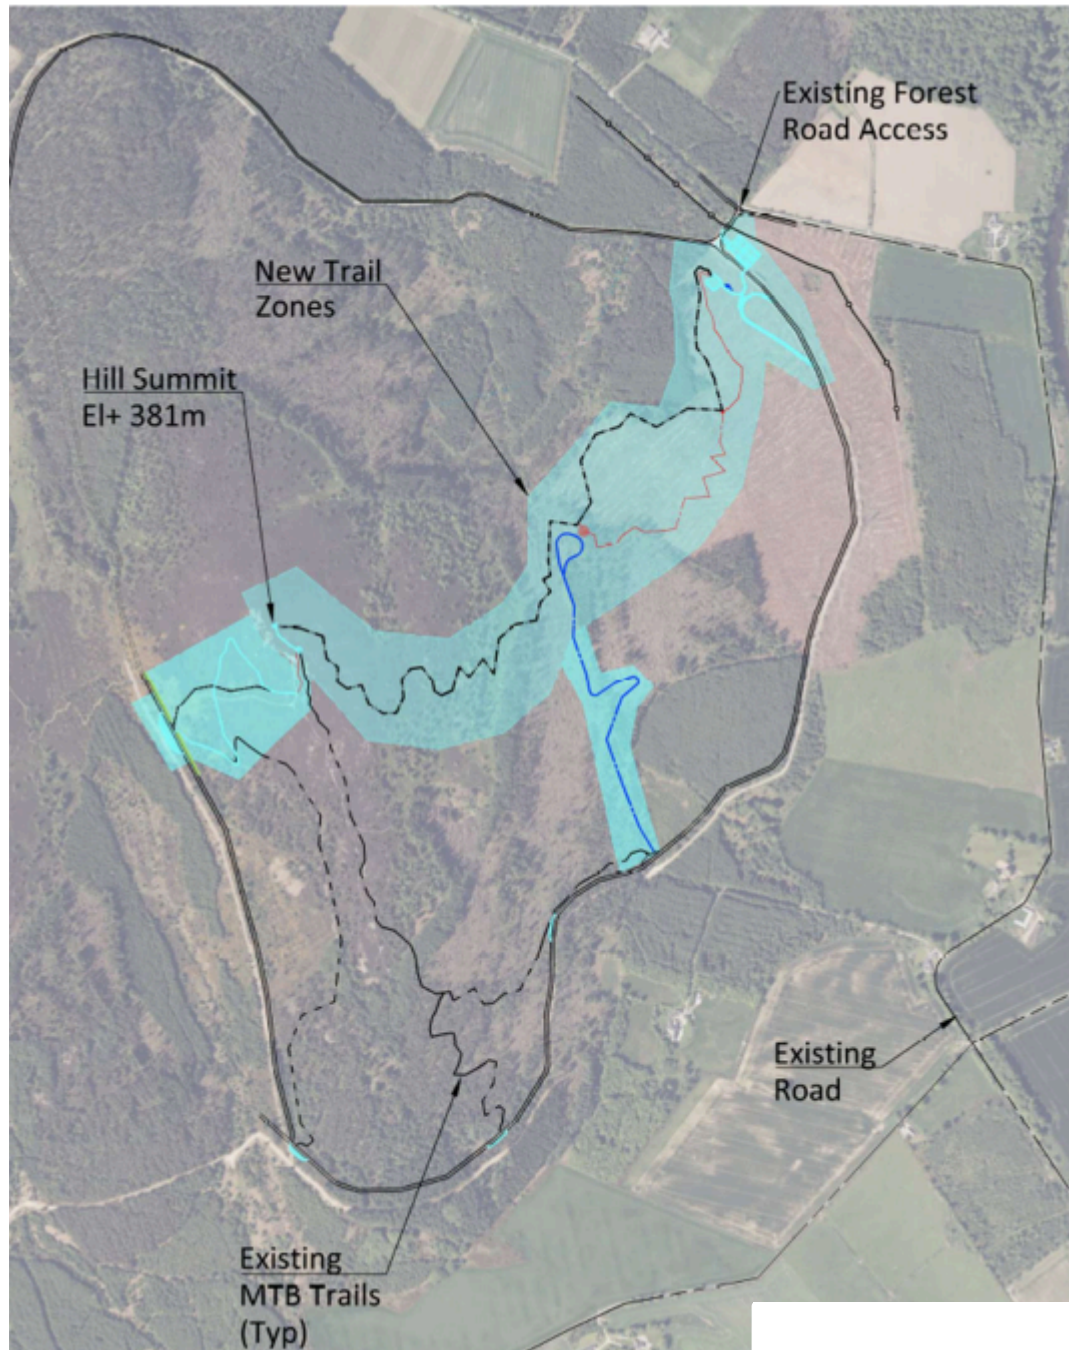

Trail Map showing indicative, preferred trail location.

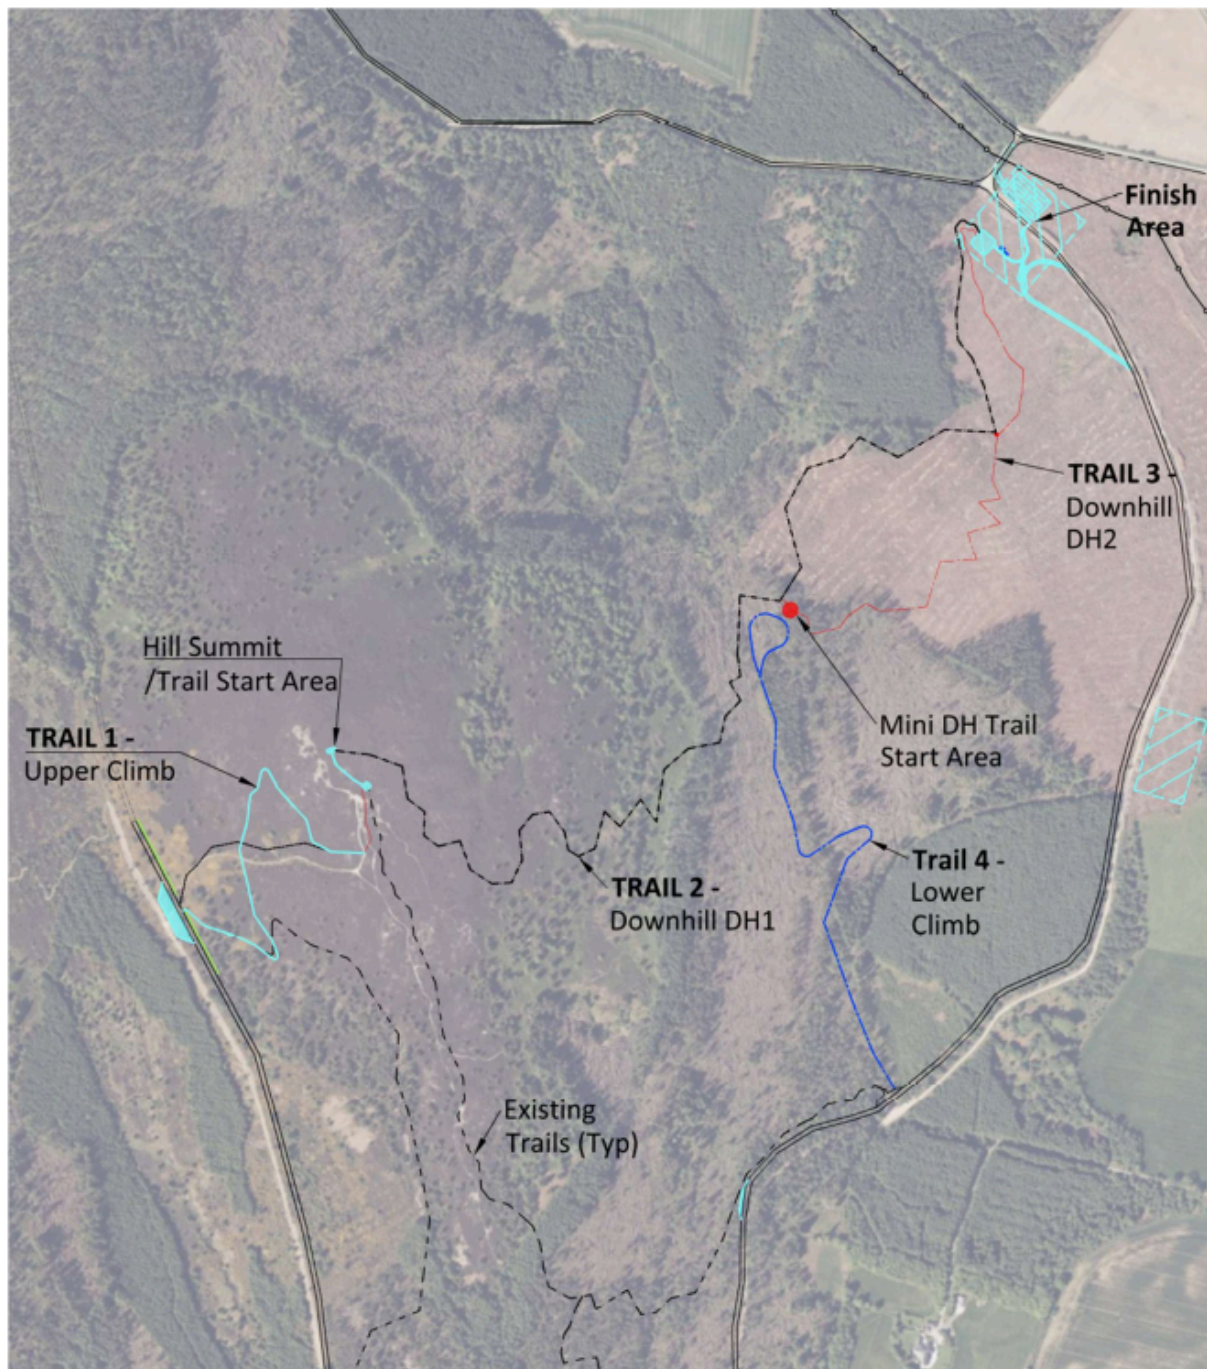

Map showing indicative trail locations with the 40m trail corridors overlain over them.

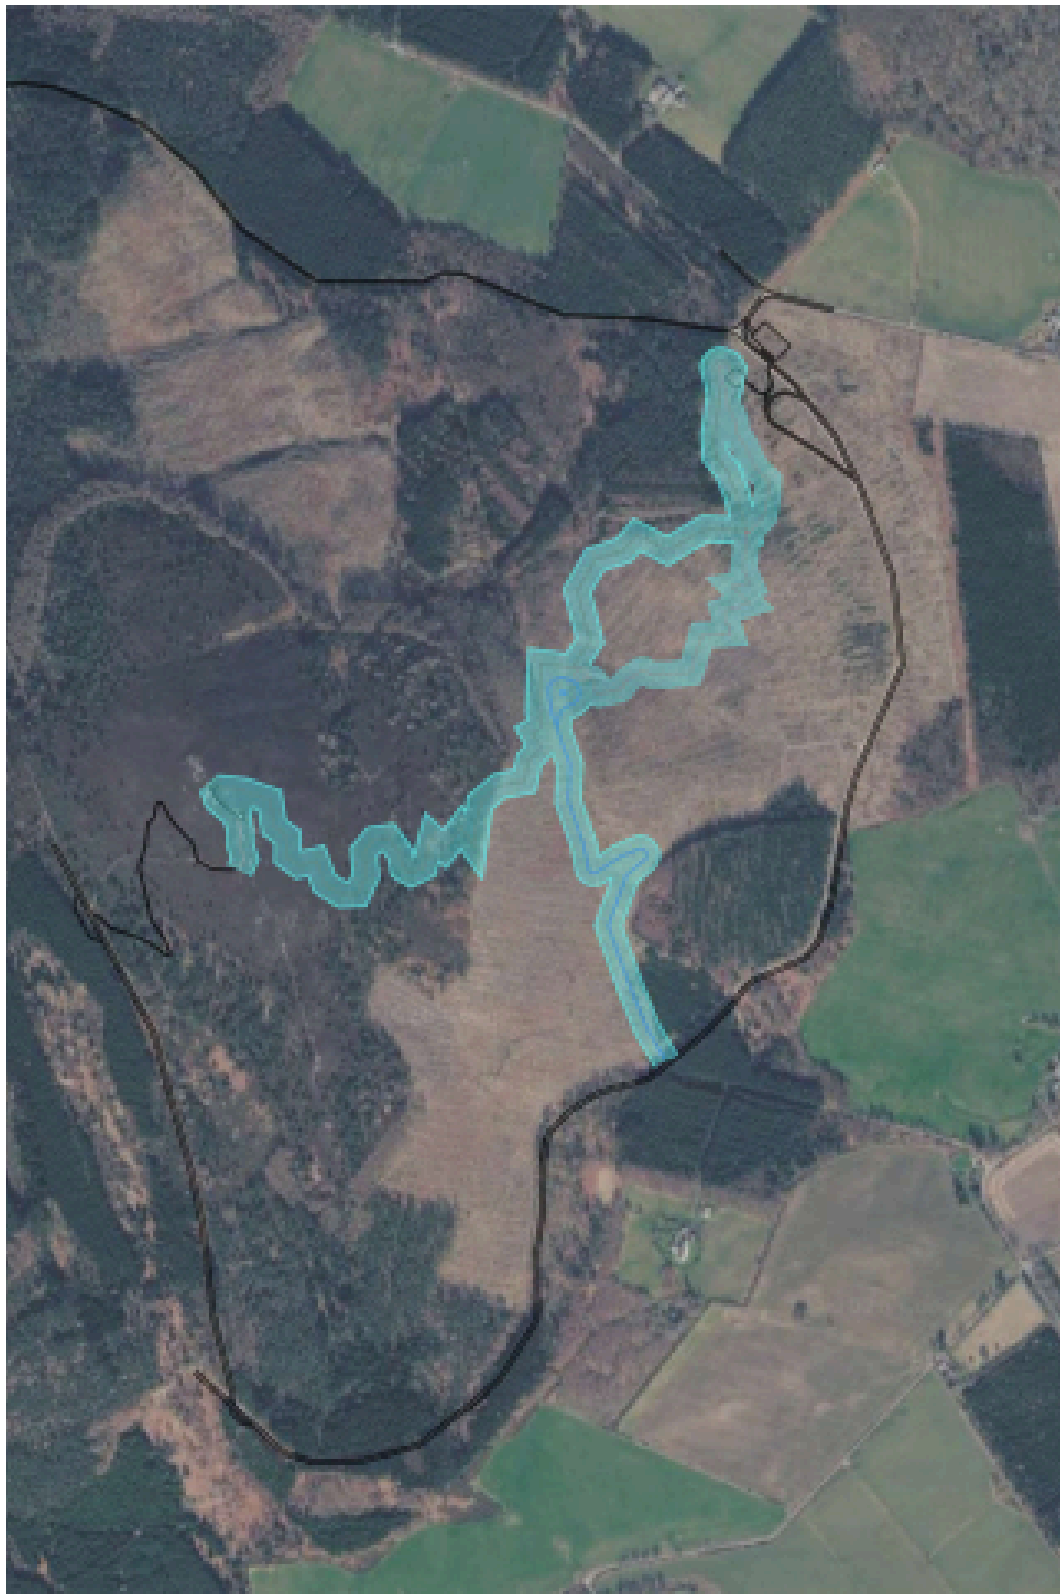

SCALE BAR 1:1250



Map showing layout of car park, finish area and uplift pick-up point

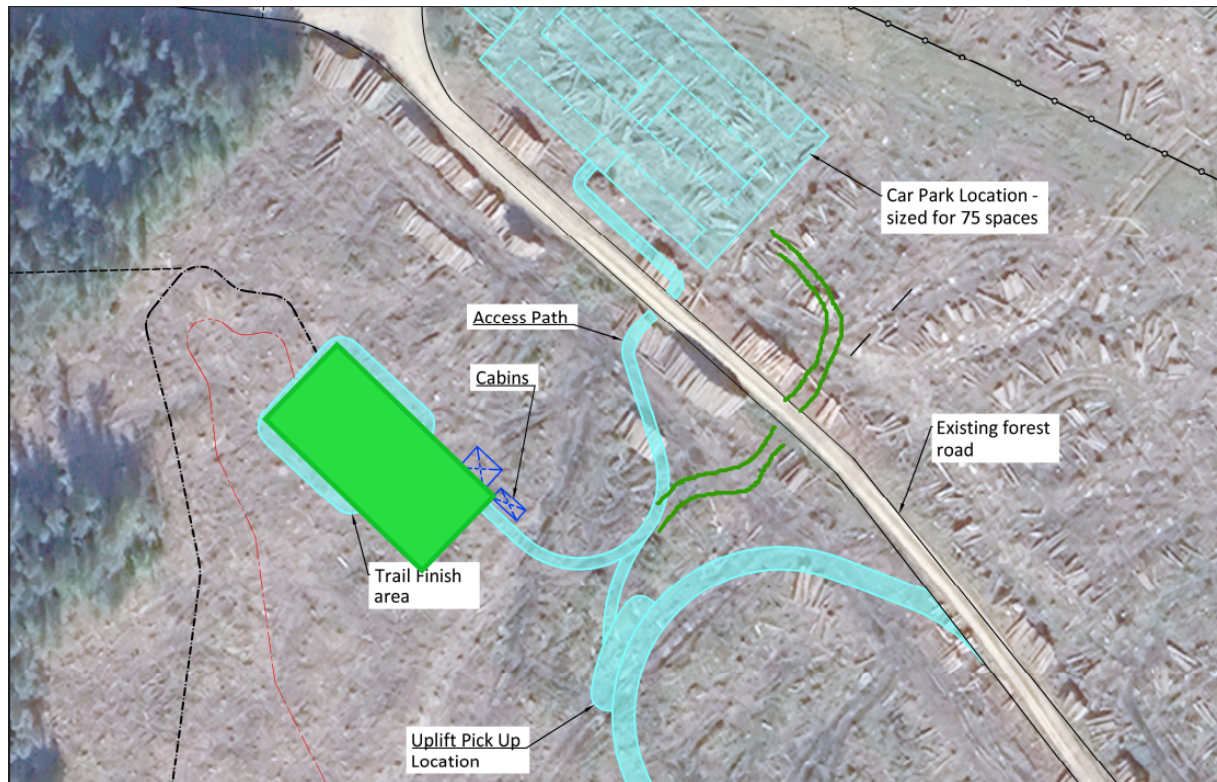


Table of Trail and Hard Standing Infrastructure lengths, widths and areas.

1	Car Park	Width	Length	Corridor Area
			h	Area
	Car Park	35	60	2100
				3800
2	Uplift Area	Width	Length	Area
			h	
	Road in and Out	4	250	1000
	Level pick up area	5	25	125
	Level Pick-up Surface	2	40	80
	Paths to Car Park and Finish	2.2	100	220
				4000
				1425
				17,800
3	Downhill Track DH1	Width	Length	Corridors
			h	Area
2.1	Top Area - Top to boulder area - Rock	1.5	300	450
2.2	Middle Area	1.5	515	772.5
	Lower Mid - clear feel area to mini			
2.3	drop-off	1.5	262	393
2.4	Mini DH Drop-Off to Motorway	1.5	455	682.5
2.5	Lower Section Motorway to Finish	2	320	640
2.6	Allowance to multi-lines	2	180	360
	TOTAL (including multi-lines)		2032	3298
				81,280
4	Finish Area			
4.1	Finish Area	18	40	720
				720
5	Downhill DH2			
3.1	Start to mini motorway -	1.5	540	810
3.2	Mini motorway to finish -	1.5	360	540
3.3	allowance for multi line sections	1.5	100	150
	TOTAL (including multi-lines)		1000	1500
				40,000
6	Ascent Paths			
	Climb to DH2 start	3.5	850	2975
	Drop off and Turning Point	3.5	60	210
	Upper Uplift to top DH1	1.5	600	900
			1510	4085
				60,400
TOTALS (m and ha)			4542	1.313
				19.948

